

Fixture symbols

- 

Robe Robin
E600 Spot
Mode 1
- 

Robe Robin
Pointe
Mode 1
- 

Robe Robin
LEDwash 600
Mode 2
- 

ETC
Vivid-R 11"
- 

Strand PC + bd
1200 W
- 

Strand PC
1200 W
- 

ETC S4
Zoom 15-30
750 W
- 

Strand Profile
SL26
600 W
- 


Strand
Profile SL26
600 W motor head
- 

ADB TDH
Zoom 17,5 - 38
1000 W
- 

LE
Flood assym.
800 W

Lappeenranta-sali light plot

11.9.2018

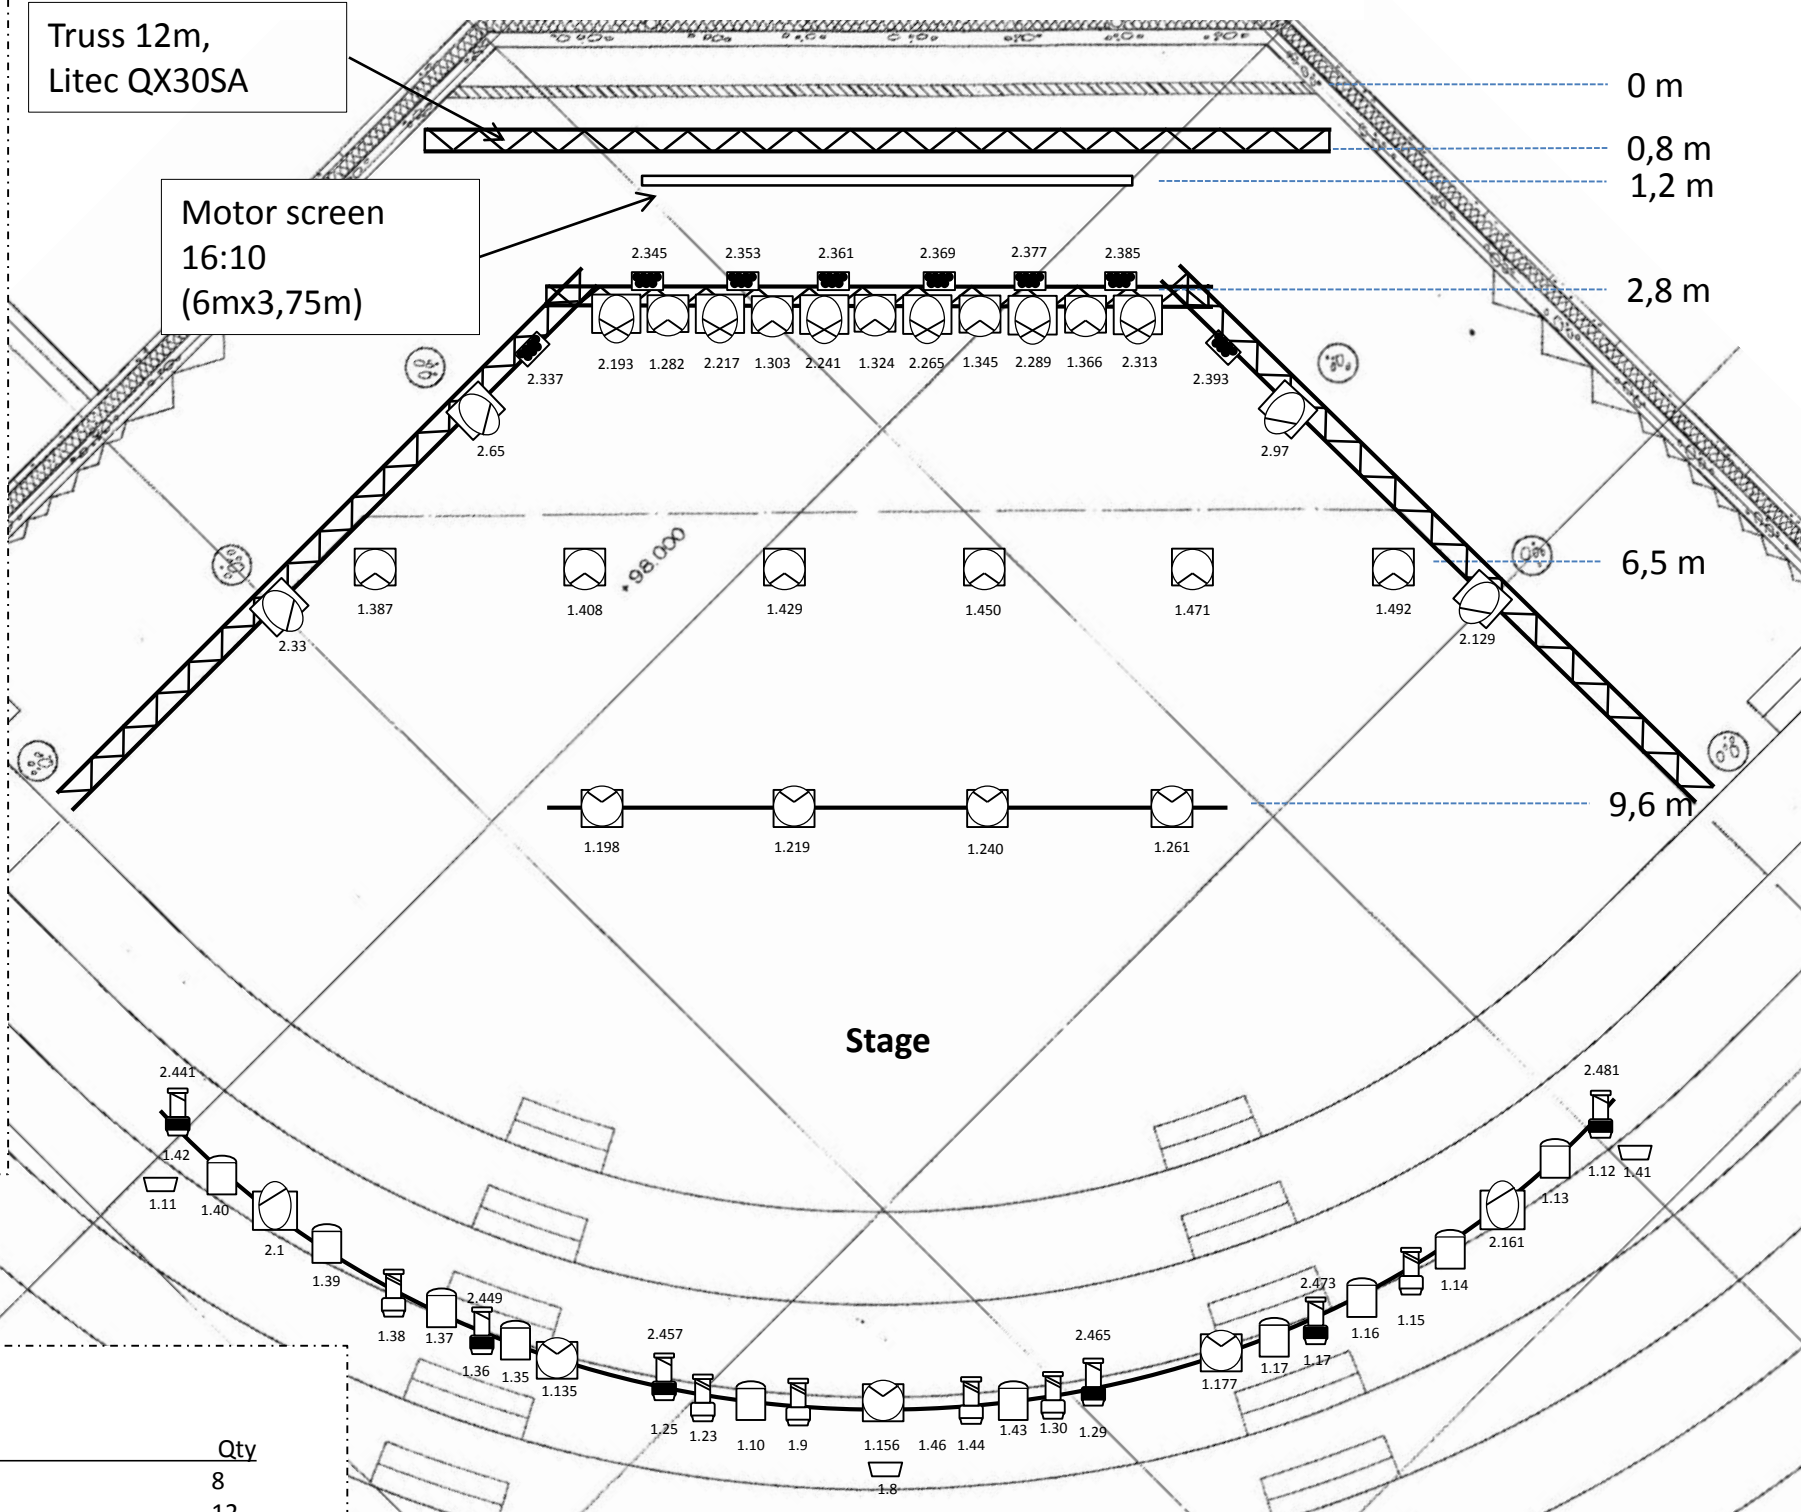

DMX info

INFO	DMX
Working light	1.77-83
Audience	1.84-100
FOH	1.76
Dimmers on stage	1.66-73
Followspot balcon	1.74
Followspot FOH	1.65

Robe LED Wash 600	
18 kpl Mode 2 (21ch)	1.135-512
Robe Robin Spot 600E	
6kpl Mode 1 (32ch)	2.1-192
Robe Pointe	
6 kpl Mode 1 (24ch)	2.193-336
ETC Vivid-R 8 kpl (8ch)	2.337-393
LI MotorYoke 6kpl (8ch)	2.441-488
Unique 2.0 Hazer	1.129-130

ArtNet:
Käytössä olevat osoitteet
2.191.163.41
2.191.163.43
2.191.163.44

Additional fixtures

Fixture	Qty
Eurolite LED par 64 (RGBDS)	8
F.A.L PAR 64 CP61/62 1000 W	12
LE Flood assym. 800 W	5
ABD Zoom 11,5 -21 deg.	2
ADB Zoom 17,5-38 deg.	2
Strand profile 26 deg.	12
Emil Niethammer follow spot 2000 W	1